

MARION COUNTY SURVEYOR'S OFFICE

SECTION CORNER RECORD

DEBRA S. JENKINS
MARION COUNTY SURVEYOR


SEC. 14TWN. 14_N RNG. 2_E

BRYAN F. CATLIN, PLS
TECHNICAL SUPERVISOR

Date: 1-22-10
Party Chief: Wilcoxen
Crew: Finney
Type of Marker: Survey marker nail over bent pipe fd 4" down
Method of Establishment: County: 3-15-1996
IN S.P.C. E Zone, NAD 83 (1986)
Name: 140214B



	Camby Rd 7000 S		
Mendenhall Rd 7300 W			

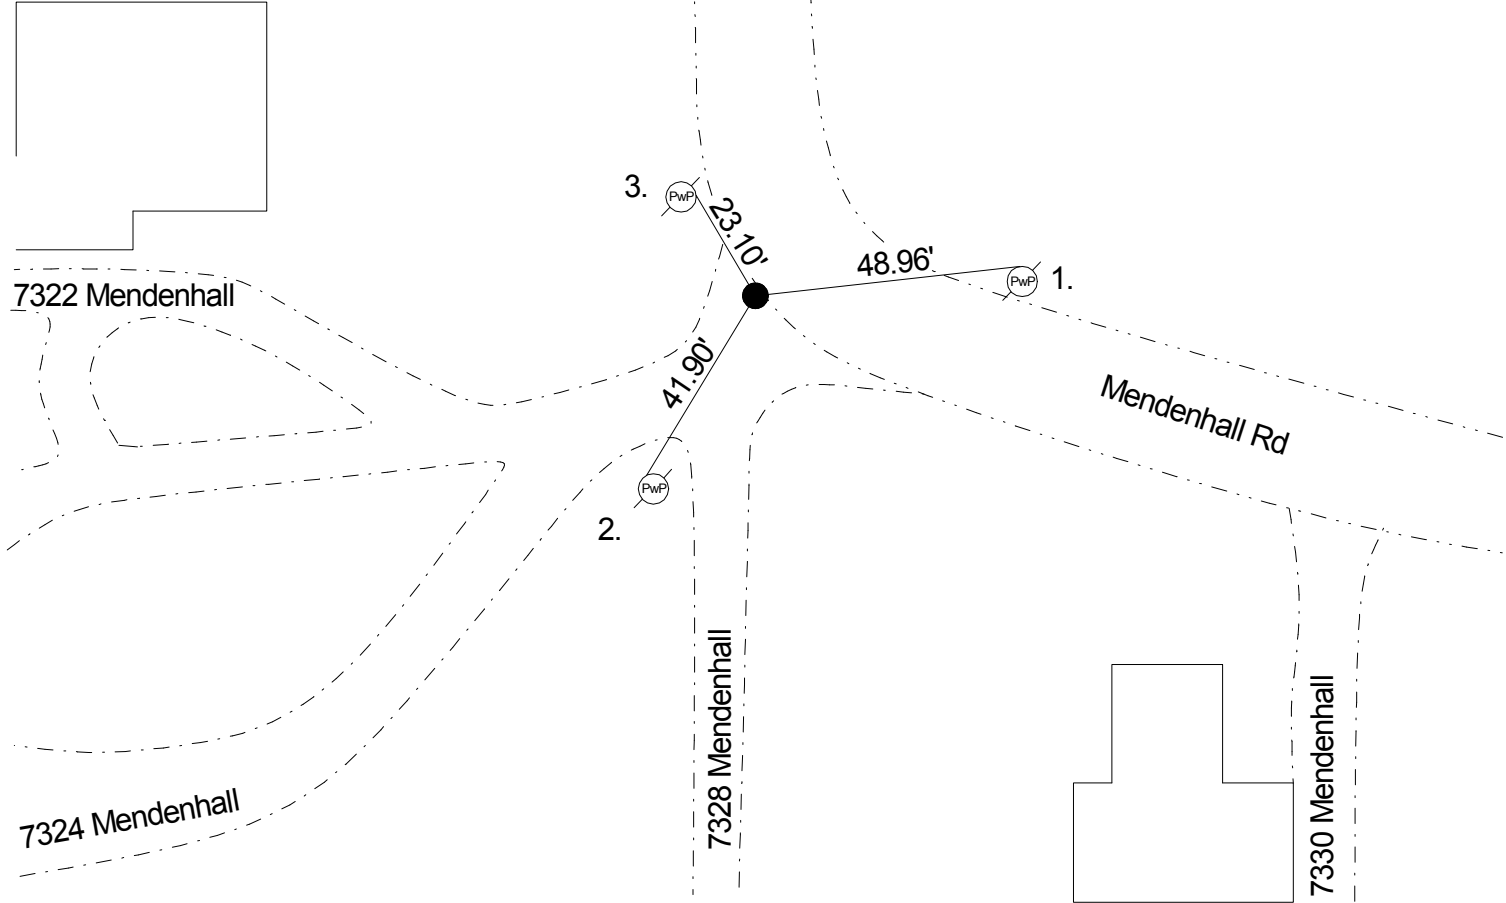

Marion County Atlas nor Decatur Twp Legal Book contains any information on this point. 3-15-1996 Wilcoxen called a PK nail over pipe. 12-31-2000 Kiste called a PK nail over pipe. 12-31-01 Kiste called a pipe 3" down. 10-4-05 Kiste called a PK nail over pipe. Wilcoxen called a survey nail over bent pipe down 4".

REF.	DISTANCE	DESCRIPTION
1.	48.96'	PK nail N PwP #29-742 15" up
2.	41.90'	PK nail NW PwP #1-741 Z 20" up
3.	23.10'	Mag nail w/brass washer E PwP #4-741 Z 4" up

THIS CORNER POSITION
REPRESENTS A "TITLE" CORNER
AND MAY NOT NECESSARILY
REPRESENT THE POSITION BASED
ON RECORD CORNERS.